


BASELOK GEOCELL PIPE SUPPORT

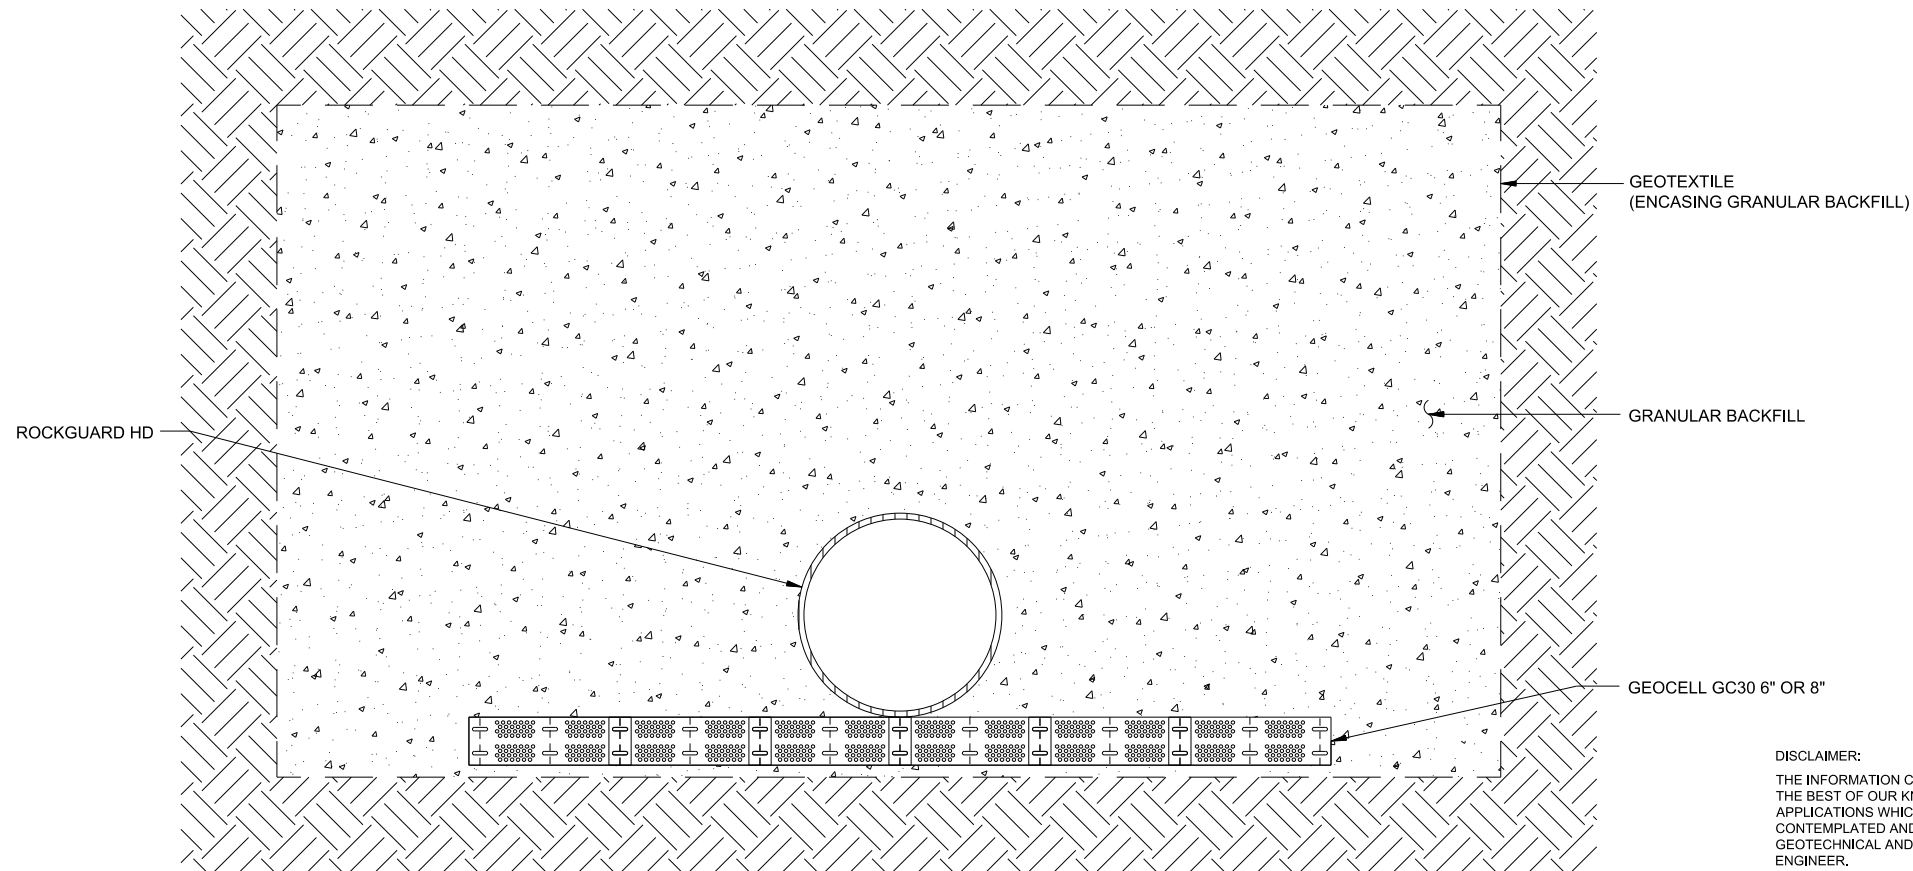

BASELOK GEOCELL PIPE SUPPORT

DISCLAIMER:
 THE INFORMATION CONTAINED HERIN HAS BEEN COMPILED BY INDUSTRIAL FABRICS, INC. AND TO THE BEST OF OUR KNOWLEDGE ACCURATELY REPRESENTS THE GEOCELL PRODUCT USE IN THE APPLICATIONS WHICH ARE ILLUSTRATED. FINAL DETERMINATION OF THE SUITABILITY FOR THE USE CONTEMPLATED AND ITS MANNER OF USE ARE THE SOLE RESPONSIBILITY OF THE USER. CIVIL, GEOTECHNICAL AND HYDRAULIC DESIGN AND ANALYSIS SHALL BE PERFORMED BY A QUALIFIED ENGINEER.

THIS DRAWING IS BEING FURNISHED FOR CONVENIENCE OF THE USER. ANY PARTY ACCEPTING THIS DOCUMENT DOES SO IN CONFIDENCE AND AGREES THAT IT SHALL NOT BE DUPLICATED IN WHOLE OR PART, NOR DISCLOSED TO OTHERS WITHOUT THE CONSENT OF INDUSTRIAL FABRICS, INC.

INDUSTRIAL FABRICS, INC. 510 O'Neal Ln Ext. Baton Rouge, LA 70819 BaseLok.com 1-800-848-3500	
BASELOK GEOCELL PIPE SUPPORT	
SCALE: NONE	DRAWN BY: L. BECK
DATE: APRIL 2020	DESIGNED BY:
JOB NO.	SHEET NO. 25